


ESPACE 44 plan de feux
Date

TITRE :

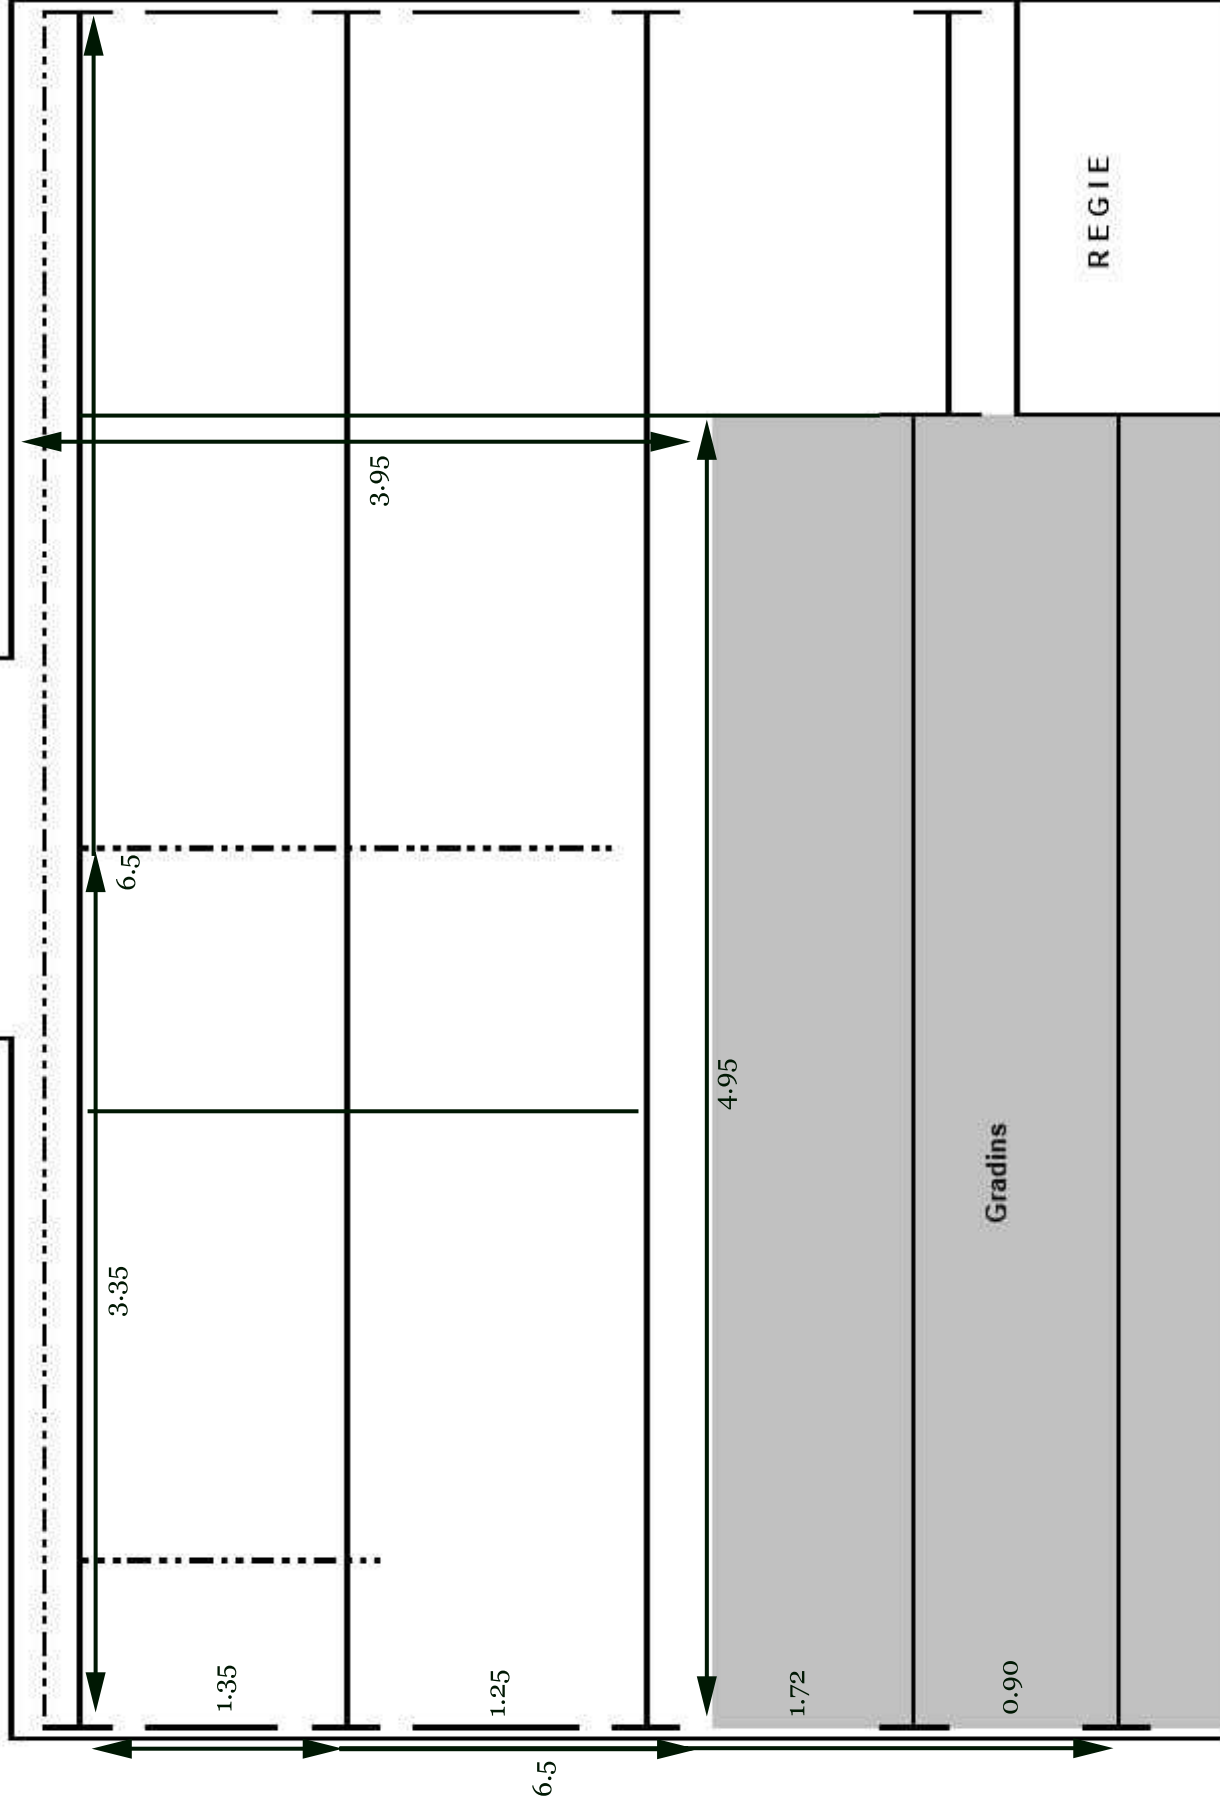

perche pendrillons
perche projecteurs



PC 1 KW



PC 650 W



PC 500 W



F1



Quartz - Horizode



PAR 56



PAR 64

Découpe 650 W



Découpe 1 KW



Mickeys / Dichroïques



découpe Mickey



Ampoule

- (1)
- (2)
- (3)
- (4)
- (5)
- (6)
- (7)
- (8)
- (9)
- (10)
- (11)
- (12)
- (13)
- (14)
- (15)
- (16)
- (17)
- (18)
- (19)
- (20)
- (21)
- (22)
- (23)
- (24)
- (D)